


G:\2500-2599\2515-003-500-Drawings\OpenHouse\2515003.LowerGoldstreamOverview.dwg
AT FULL SIZE THIS BAR MEASURES 100mm. ALL SCALES REFERENCED TO FULL SIZE.

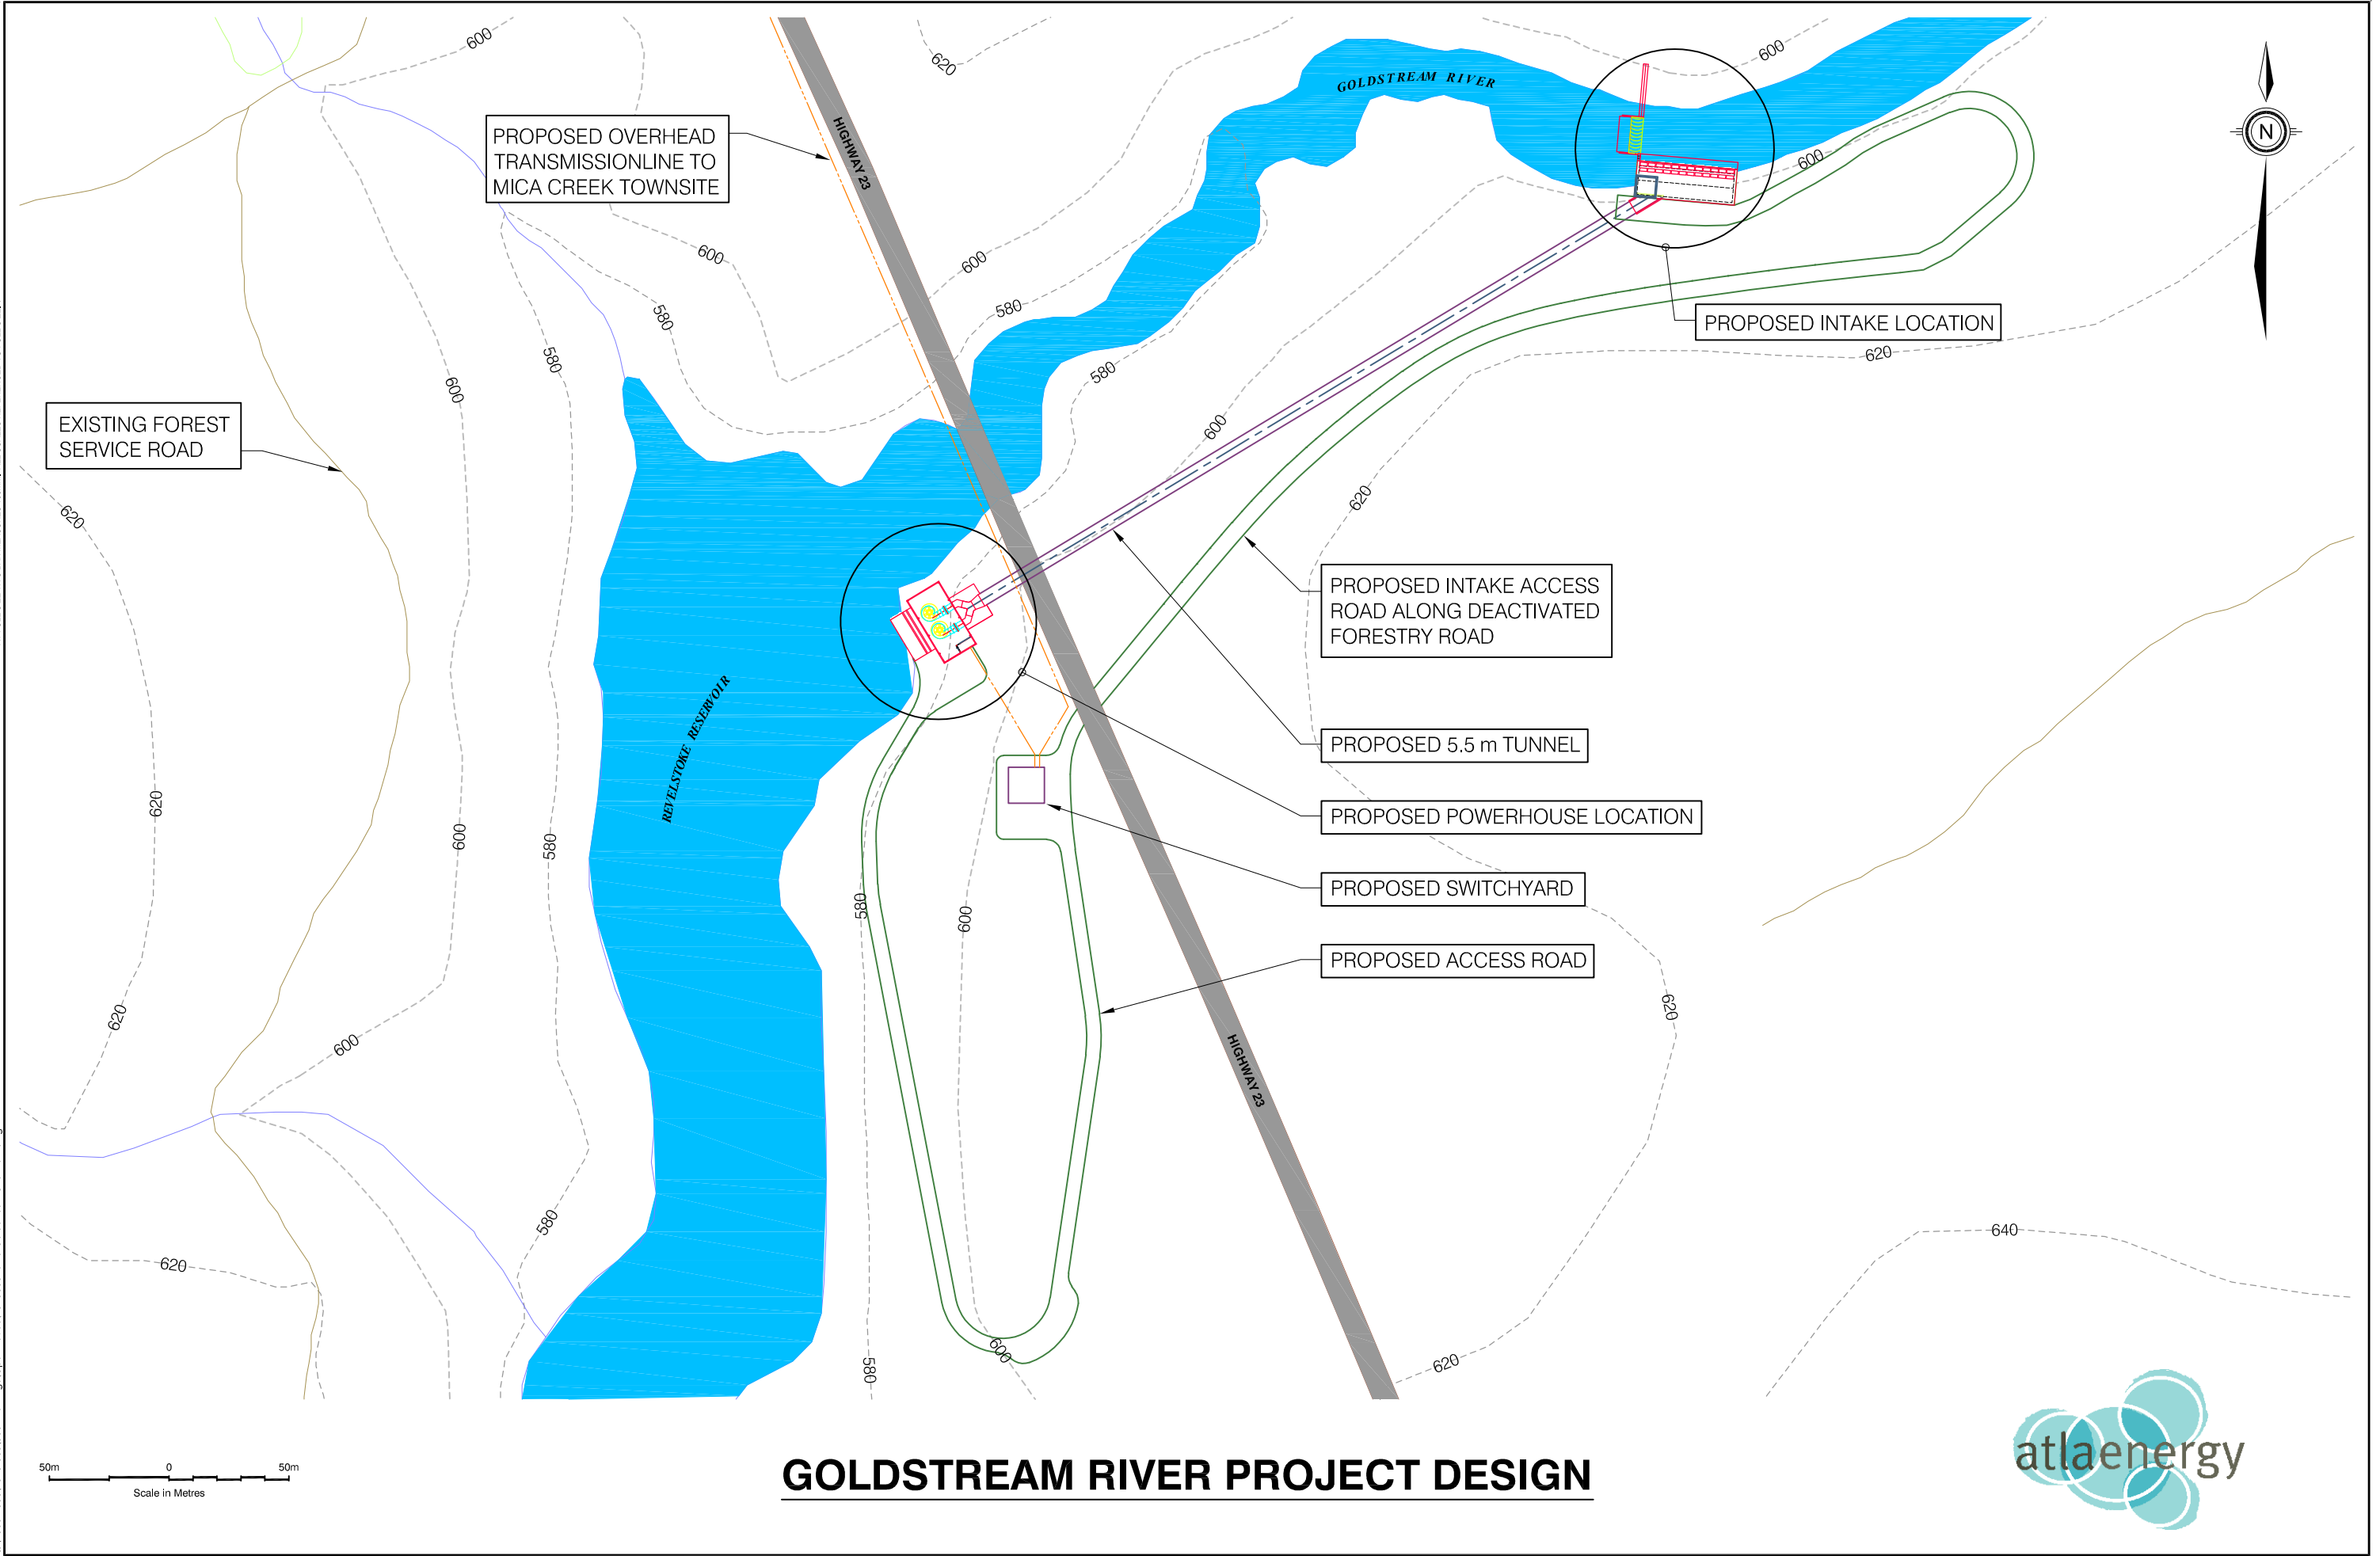

GOLDSTREAM RIVER PROJECT DESIGN

